




FIRELIGHT "DUPLEX" PLANT SCHEDULE





CONIFEROUS

QUANTITY	SYMBOL	SCIENTIFIC NAME	COMMON NAME	PLANTING SIZE
4		<i>Pinus mugo</i>	MUGO PINE	5 GAL.
6		<i>Picea pungens</i>	COLORADO SPRUCE	8-10 B&B

DECIDUOUS

QUANTITY	SYMBOL	SCIENTIFIC NAME	COMMON NAME	PLANTING SIZE
2		<i>Ribes alpinum</i> - 'Canada Red'	CANADA RED CHOKECHERRY	2-2.5" CAL.

SHRUB

QUANTITY	SYMBOL	SCIENTIFIC NAME	COMMON NAME	PLANTING SIZE
11		<i>Potentilla fruticosa</i>	JACKMAN POTENTILLA	5 GAL.
4		<i>Calamagrostis x acutiflora</i>	FEATHERED REED GRASS	1 GAL.
8		<i>Ribes alpinum</i>	ALPINE CURRANT	5 GAL.
6		<i>Syringa vulgaris</i>	COMMON LILAC	5 GAL.

NOTES:

PROPOSED CONTOURS ARE RED. ALL GRADE CONTOURS ARE NOT EXACT AND ARE FOR CONCEPTUAL PURPOSES ONLY.
 LANDSCAPER IS TO WARRANTY PLANT MATERIAL FOR 1 YEAR IF IRRIGATED WITH A DRIP IRRIGATION SYSTEM.
 ALL TREES AND SHRUBS ARE TO HAVE PERMANENT DRIP IRRIGATION.
 ALL NATIVE SEED AREAS ARE TO HAVE TEMPORARY IRRIGATION TO HELP ESTABLISH SEED.



SHEET NUMBER :
 CONCEPT DUPLEX PLAN
1/8
DATE: 7/14/2013
SCALE: 3/16" = 1'
REVISION: N/A

46 north
 landscape & design

JOB NUMBER: 008
DRAWN BY: CLAY COOK
P.O. BOX 11705 BOZEMAN MONTANA 59719
 406.250.2488 406.579.4687
 C.COOK@46NORTHLANDSCAPE.COM
 W.HENSLEE@46NORTHLANDSCAPE.COM

PROJECT:
FIRELIGHT CONDOS
 BIG SKY, MONTANA 59716

FIRELIGHT "20-PLEX" PLANT SCHEDULE

CONIFEROUS

QUANTITY	SYMBOL	SCIENTIFIC NAME	COMMON NAME	PLANTING SIZE
22		<i>Pinus mugo</i>	MUGO PINE	5 GAL.
17		<i>Picea pungens</i>	COLORADO SPRUCE	8-10' B&B

DECIDUOUS

QUANTITY	SYMBOL	SCIENTIFIC NAME	COMMON NAME	PLANTING SIZE
19		<i>Prunus virginiana 'canada red'</i>	CANADA RED CHOKECHERRY	2-2.5' CAL.

SHRUB


QUANTITY	SYMBOL	SCIENTIFIC NAME	COMMON NAME	PLANTING SIZE
20		<i>Potentilla fruticosa</i>	JACKMAN POTENTILLA	5 GAL.
57		<i>Calamagrostis x acutiflora</i>	FEATHERED REED GRASS	1 GAL.
8		<i>Ribes alpinum</i>	ALPINE CURRANT	5 GAL.
33		<i>Syringa vulgaris</i>	COMMON LILAC	5 GAL.

NOTES:

- PROPOSED CONTOURS ARE RED. ALL GRADE CONTOURS ARE NOT EXACT AND ARE FOR CONCEPTUAL PURPOSES ONLY.
- LANDSCAPER IS TO WARRANTY PLANT MATERIAL FOR 1 YEAR IF IRRIGATED WITH A DRIP IRRIGATION SYSTEM.
- ALL TREES AND SHRUBS ARE TO HAVE PERMANENT DRIP IRRIGATION.
- ALL NATIVE SEED AREAS ARE TO HAVE TEMPORARY IRRIGATION TO HELP ESTABLISH SEED.

20-PLEX CONCEPT

- Pinus virginiana* - CANADA RED CHOKECHERRY
- Potentilla fruticosa* - JACKMAN POTENTILLA
- Prunus mugo* - MUGO PINE
- Prunus virginiana* - CANADA RED CHOKECHERRY
- Syringa vulgaris* - COMMON LILAC
- Calamagrostis x acutiflora* - FEATHERED REED GRASS
- Ribes alpinum* - ALPINE CURRANT
- Pinus mugo* - MUGO PINE
- Pinus virginiana* - CANADA RED CHOKECHERRY
- Potentilla fruticosa* - JACKMAN POTENTILLA
- Prunus mugo* - MUGO PINE
- Prunus virginiana* - CANADA RED CHOKECHERRY
- Syringa vulgaris* - COMMON LILAC
- Calamagrostis x acutiflora* - FEATHERED REED GRASS
- Ribes alpinum* - ALPINE CURRANT

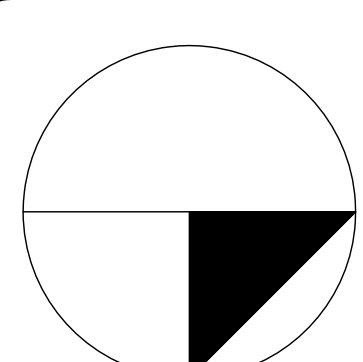

SHEET NUMBER :

CONCEPT 20-PLEX PLAN

3/8

DATE: 7/14/2013

REVISION: N/A

SCALE: 3/32" = 1'



JOB NUMBER:

008

DRAWN BY:

CLAY COOK

P.O. BOX 11705 BOZEMAN MONTANA 59719

406.250.2488 406.579.4687

C.COOK@46NORTHLANDSCAPE.COM

W.HENSLEE@46NORTHLANDSCAPE.COM


PROJECT:

FIRELIGHT CONDOS


BIG SKY, MONTANA 59716

FIRELIGHT "POD" PLANT SCHEDULE




CONIFEROUS

QUANTITY	SYMBOL	SCIENTIFIC NAME	COMMON NAME	PLANTING SIZE
3		<i>Pinus mugo</i>	MUGO PINE	5 GAL.

DECIDUOUS

QUANTITY	SYMBOL	SCIENTIFIC NAME	COMMON NAME	PLANTING SIZE
3		<i>Prunus virginiana canadensis</i>	CANADA RED CHOKECHERRY	2-2.5" CAL.

SHRUB


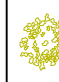
QUANTITY	SYMBOL	SCIENTIFIC NAME	COMMON NAME	PLANTING SIZE
4		<i>Potentilla fruticosa</i>	JACKMAN POTENTILLA	5 GAL.
5		<i>Calamagrostis x acutiflora</i>	FEATHERED REED GRASS	1 GAL.
6		ASSORTED PERENNIALS	ASSORTED PERENNIALS	1 GAL.

NOTES:

PROPOSED CONTOURS ARE RED. ALL GRADE CONTOURS ARE NOT EXACT AND ARE FOR CONCEPTUAL PURPOSES ONLY.
 LANDSCAPER IS TO WARRANTY PLANT MATERIAL FOR 1 YEAR IF IRRIGATED WITH A DRIP IRRIGATION SYSTEM.
 ALL TREES AND SHRUBS ARE TO HAVE PERMANENT DRIP IRRIGATION.
 ALL NATIVE SEED AREAS ARE TO HAVE TEMPORARY IRRIGATION TO HELP ESTABLISH SEED.

NATIVE AREA / SOD
 1 1/2" WASHED ROCK
 BLACK ALUMINUM EDGING
 TYP. MOSS BOULDER 600-2000#

Calamagrostis x acutiflora - FEATHERED REED GRASS
Pinus mugo - MUGO PINE
Prunus virginiana - CANADA-RED CHOKECHERRY
Potentilla fruticosa - JACKMAN POTENTILLA
 ASSORTED NATIVE PERENNIALS

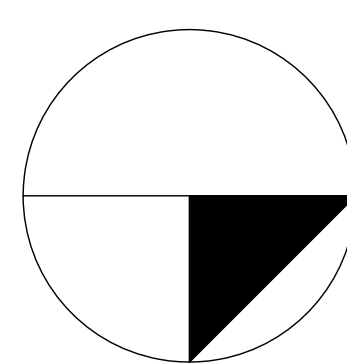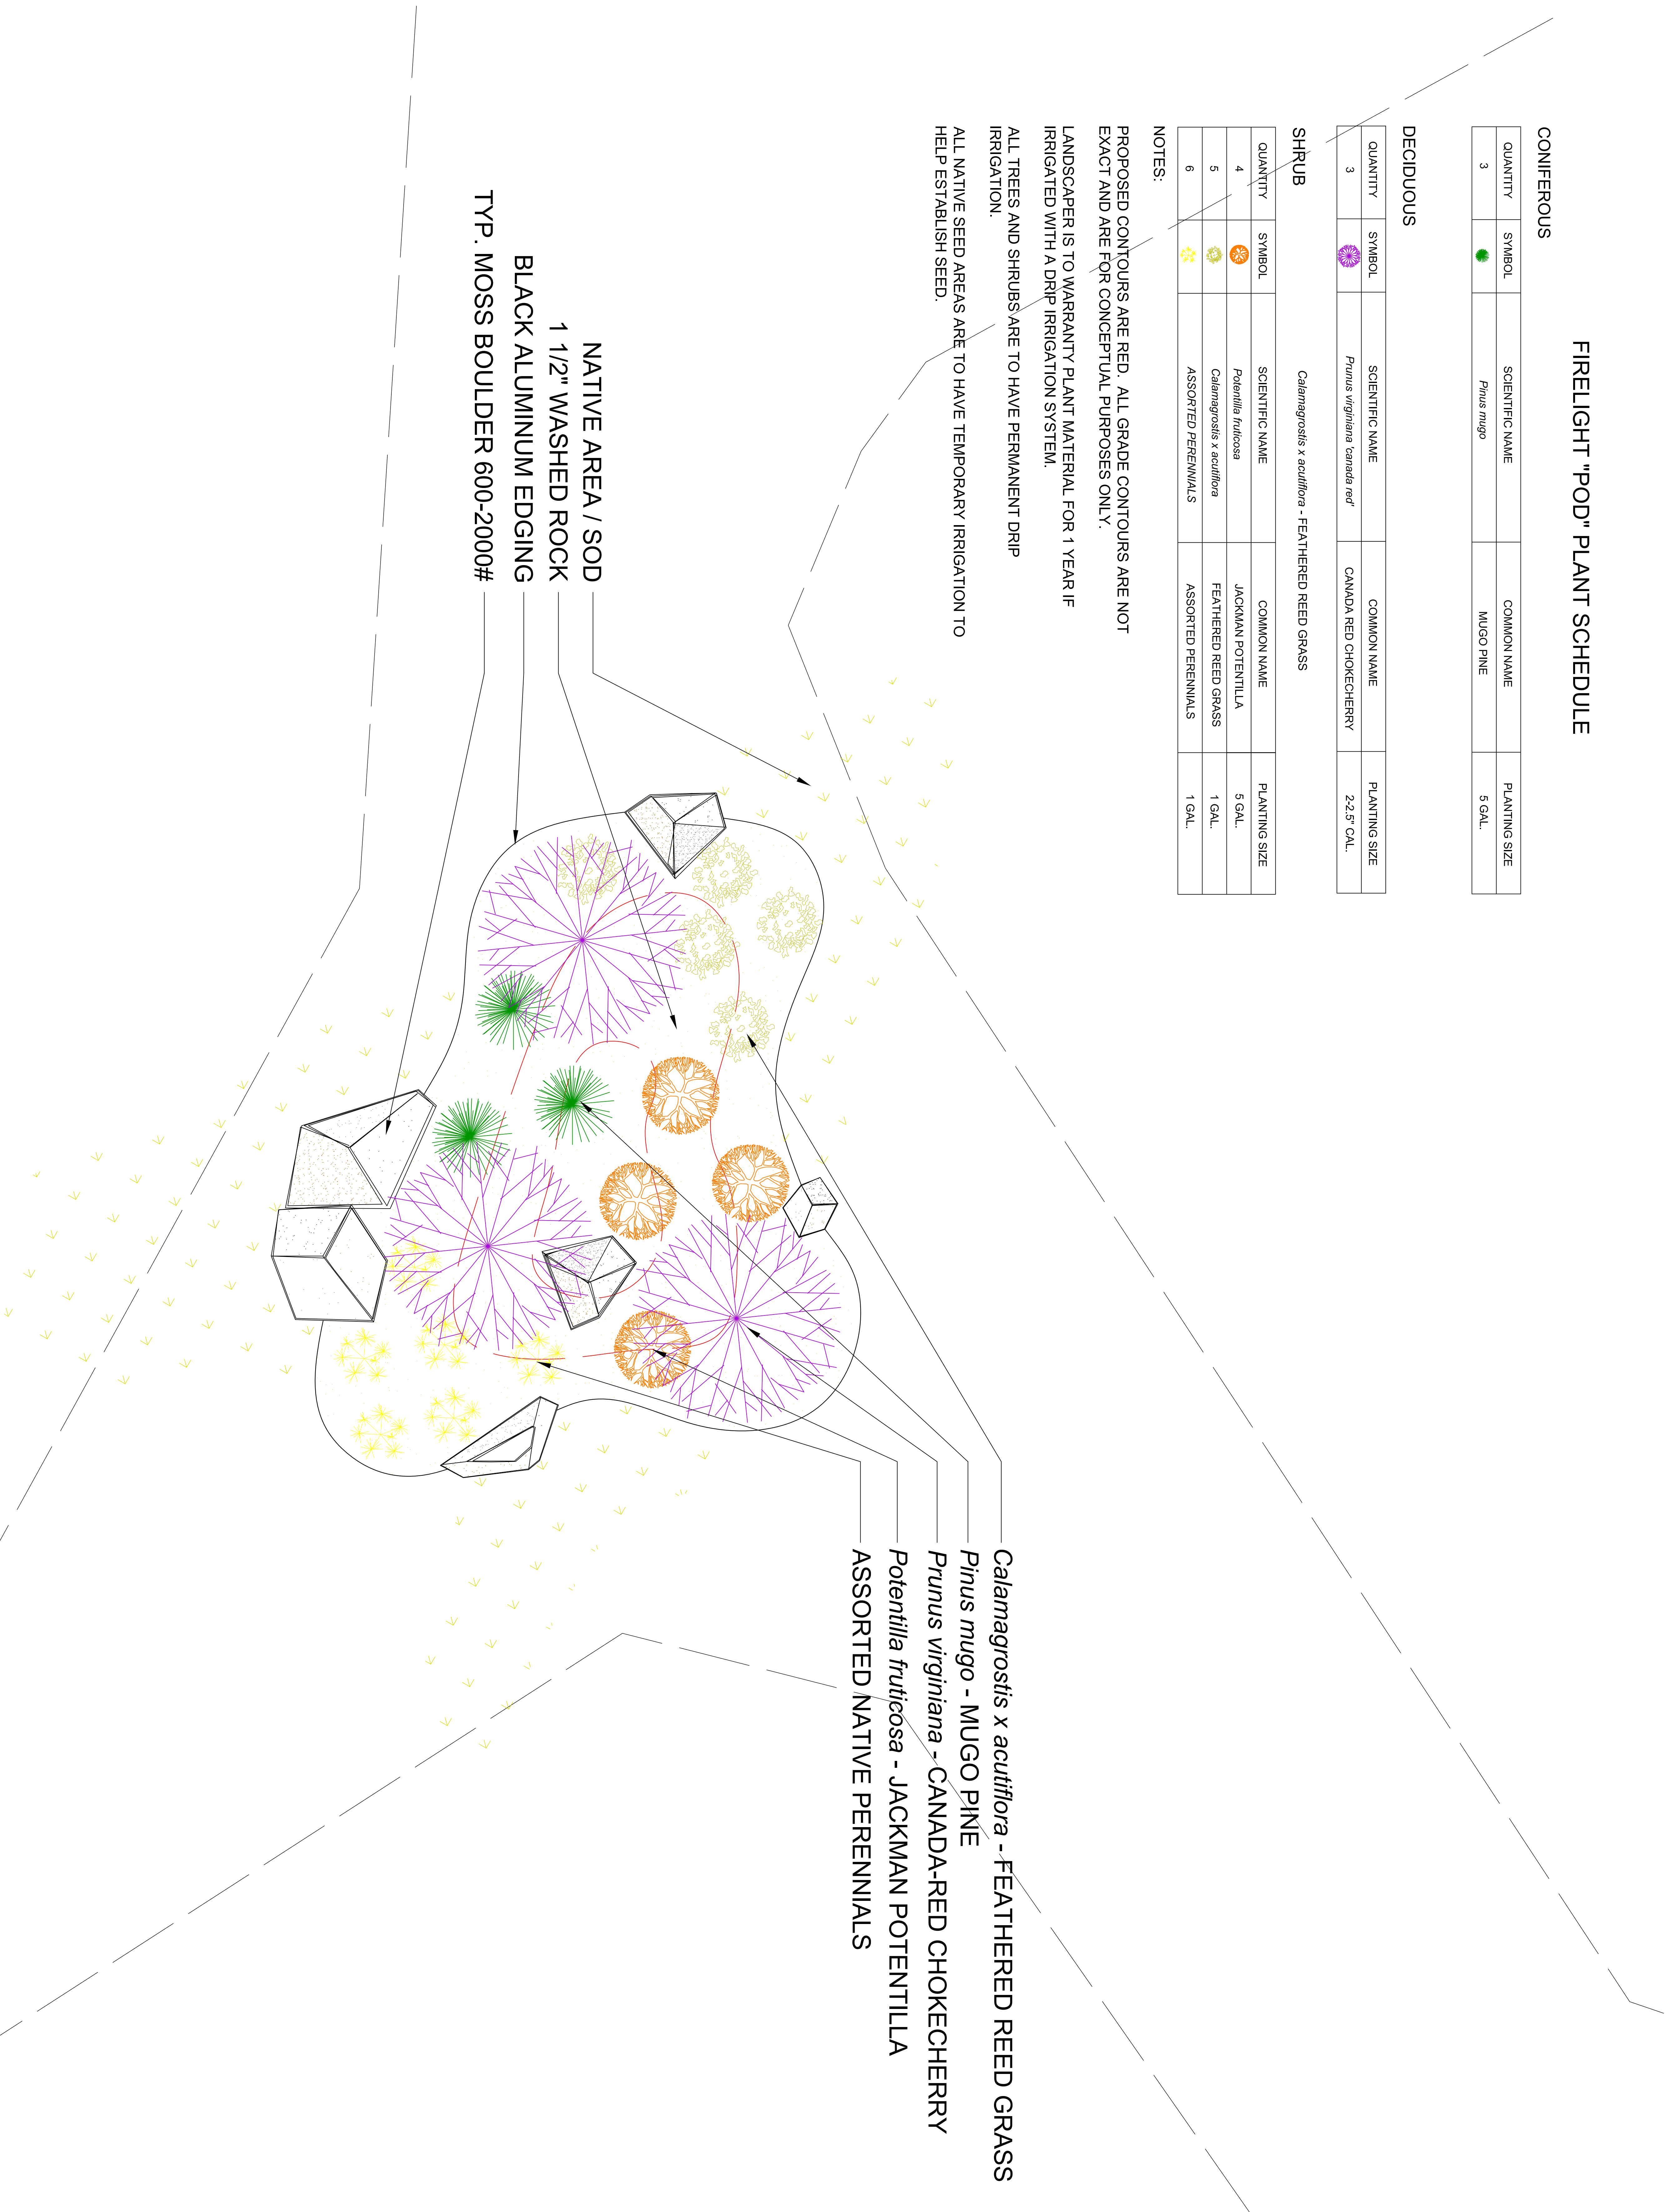

SHEET NUMBER :
 CONCEPT "POD" PLAN
4/8

DATE: 7/14/2013
 REVISION: N/A
 SCALE: 1" = 20'





JOB NUMBER: 008
 DRAWN BY: CLAY COOK
 P.O. BOX 11705 BOZEMAN MONTANA 59719
 406.250.2488 406.579.4687
 C.COOK@46NORTHLANDSCAPE.COM
 W.HENSLEE@46NORTHLANDSCAPE.COM


PROJECT:
FIRELIGHT CONDOS
 BIG SKY, MONTANA 59716

FIRELIGHT "ENTRY #1" PLANT SCHEDULE




CONIFEROUS

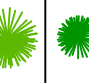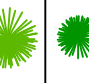QUANTITY	SYMBOL	SCIENTIFIC NAME	COMMON NAME	PLANTING SIZE
3		<i>Pinus mugo</i>	MUGO PINE	5 GAL.
6		<i>Picea pungens</i>	COLORADO SPRUCE	8-10 B&B

DECIDUOUS

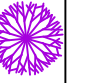QUANTITY	SYMBOL	SCIENTIFIC NAME	COMMON NAME	PLANTING SIZE
9		<i>Prunus virginiana 'canada red'</i>	CANADA RED CHOKECHERRY	2-2.5 GAL.

SHRUB

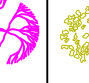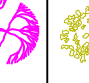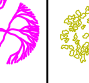
QUANTITY	SYMBOL	SCIENTIFIC NAME	COMMON NAME	PLANTING SIZE
2		<i>Potentilla fruticosa</i>	JACKMAN POTENTILLA	5 GAL.
8		<i>Calamagrostis x acutiflora</i>	FEATHERED REED GRASS	1 GAL.
2		<i>Syringa vulgaris</i>	COMMON LILAC	5 GAL.

NOTES:

- PROPOSED CONTOURS ARE RED. ALL GRADE CONTOURS ARE NOT EXACT AND ARE FOR CONCEPTUAL PURPOSES ONLY.
- LANDSCAPER IS TO WARRANTY PLANT MATERIAL FOR 1 YEAR IF IRRIGATED WITH A DRIP IRRIGATION SYSTEM.
- ALL TREES AND SHRUBS ARE TO HAVE PERMANENT DRIP IRRIGATION.
- ALL NATIVE SEED AREAS ARE TO HAVE TEMPORARY IRRIGATION TO HELP ESTABLISH SEED.

ENTRY #1 CONCEPT

- TYP. MOSS BOULDER 2000-4000# (5)
- Picea pungens* - COLORADO SPRUCE
- Prunus virginiana* - CANADA-RED CHOKECHERRY
- Calamagrostis x acutiflora* - FEATHERED REED GRASS
- Pinus mugo* - MUGO PINE
- Syringa vulgaris* - COMMON LILAC
- ANNUAL BED
- TYP. MOSS BOULDER 600-2000#
- BLACK ALUMINUM EDGING
- 1 1/2" WASHED ROCK
- NATIVE AREA / SOD
- Potentilla fruticosa* - JACKMAN POTENTILLA

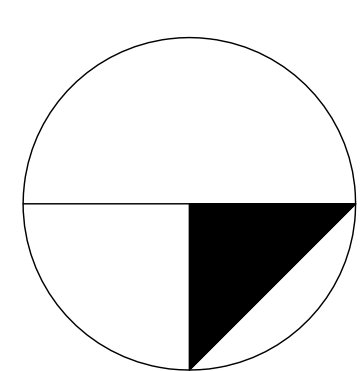

SHEET NUMBER :

ENTRY #1 CONCEPT

5/8

DATE: 7/14/2013

REVISION: N/A

SCALE: 3/16" = 1'

46 north
landscape & design

JOB NUMBER:

008

DRAWN BY:

CLAY COOK

P.O. BOX 11705 BOZEMAN MONTANA 59719

406.250.2488 406.579.4687

C.COOK@46NORTHLANDSCAPE.COM
W.HENSLEE@46NORTHLANDSCAPE.COM



PROJECT:

FIRELIGHT CONDOS


BIG SKY, MONTANA 59716

FIRELIGHT "ENTRY #1" PLANT SCHEDULE


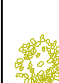

CONIFEROUS

QUANTITY	SYMBOL	SCIENTIFIC NAME	COMMON NAME	PLANTING SIZE
3		<i>Pinus mugo</i>	MUGO PINE	5 GAL.
6		<i>Picea pungens</i>	COLORADO SPRUCE	8-10" 3XB

DECIDUOUS

QUANTITY	SYMBOL	SCIENTIFIC NAME	COMMON NAME	PLANTING SIZE
9		<i>Prunus virginiana 'canada red'</i>	CANADA RED CHOKECHERRY	2-2.5" CAL.

SHRUB


QUANTITY	SYMBOL	SCIENTIFIC NAME	COMMON NAME	PLANTING SIZE
2		<i>Potentilla fruticosa</i>	JACKMAN POTENTILLA	5 GAL.
8		<i>Calamagrostis x acutiflora</i>	FEATHERED REED GRASS	1 GAL.
2		<i>Syringa vulgaris</i>	COMMON LILAC	5 GAL.

NOTES:

PROPOSED CONTOURS ARE RED. ALL GRADE CONTOURS ARE NOT EXACT AND ARE FOR CONCEPTUAL PURPOSES ONLY.
 LANDSCAPER IS TO WARRANT PLANT MATERIAL FOR 1 YEAR IF IRRIGATED WITH A DRIP IRRIGATION SYSTEM.
 ALL TREES AND SHRUBS ARE TO HAVE PERMANENT DRIP IRRIGATION.
 ALL NATIVE SEED AREAS ARE TO HAVE TEMPORARY IRRIGATION TO HELP ESTABLISH SEED.

ENTRY #2 CONCEPT

- Picea pungens* - COLORADO SPRUCE
- TYP. MOSS BOULDER 2000-4000# (5)
- Prunus virginiana* - CANADA-RED CHOKECHERRY
- Ribes alpinum* - ALPINE CURRANT
- Pinus mugo* - MUGO PINE
- Syringa vulgaris* - COMMON LILAC
- Calamagrostis x acutiflora* - FEATHERED REED GRASS
- ANNUAL BED
- TYP. MOSS BOULDER 600-2000#
- BLACK ALUMINUM EDGING
- 1 1/2" WASHED ROCK
- NATIVE AREA / SOD

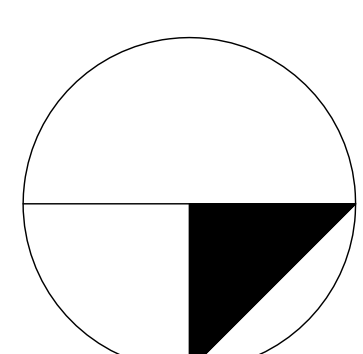

SHEET NUMBER :

ENTRY #2 CONCEPT

6/8

DATE:

7/14/2013

REVISION:

N/A

SCALE:

3/16"=1'



JOB NUMBER:

008

DRAWN BY:

CLAY COOK

P.O. BOX 11705 BOZEMAN MONTANA 59719

406.250.2488 406.579.4687

C.COOK@46NORTHLANDSCAPE.COM
 W.HENSLEE@46NORTHLANDSCAPE.COM



PROJECT:

FIRELIGHT CONDOS

BIG SKY, MONTANA 59716

FIRELIGHT "ENTRY #3" PLANT SCHEDULE




CONIFEROUS

QUANTITY	SYMBOL	SCIENTIFIC NAME	COMMON NAME	PLANTING SIZE
2		<i>Pinus mugo</i>	MUGO PINE	5 GAL.
4		<i>Picea pungens</i>	COLORADO SPRUCE	8-10' B&B

DECIDUOUS

QUANTITY	SYMBOL	SCIENTIFIC NAME	COMMON NAME	PLANTING SIZE
6		<i>Prunus virginiana 'canada red'</i>	CANADA RED CHOKECHERRY	2-2.5' CAL.

SHRUB



QUANTITY	SYMBOL	SCIENTIFIC NAME	COMMON NAME	PLANTING SIZE
5		<i>Ribes alpinum</i>	ALPINE CURRANT	5 GAL.
8		<i>Calamagrostis x acutiflora</i>	FEATHERED REED GRASS	1 GAL.
3		<i>Syringa vulgaris</i>	COMMON LILAC	5 GAL.

NOTES:

PROPOSED CONTOURS ARE RED. ALL GRADE CONTOURS ARE NOT EXACT AND ARE FOR CONCEPTUAL PURPOSES ONLY.
 LANDSCAPER IS TO WARRANTY PLANT MATERIAL FOR 1 YEAR IF IRRIGATED WITH A DRIP IRRIGATION SYSTEM.
 ALL TREES AND SHRUBS ARE TO HAVE PERMANENT DRIP IRRIGATION.
 ALL NATIVE SEED AREAS ARE TO HAVE TEMPORARY IRRIGATION TO HELP ESTABLISH SEED.

- Potentilla fruticosa* - JACKMAN POTENTILLA
- 1 1/2" WASHED ROCK
- BLACK ALUMINUM EDGING
- Pinus mugo* - MUGO PINE
- Syringa vulgaris* - COMMON LILAC
- Calamagrostis x acutiflora* - FEATHERED REED GRASS
- TYP. MOSS BOULDER 600-2000#
- NATIVE AREA / SOD
- Prunus virginiana* - CANADA-RED CHOKECHERRY
- TYP. MOSS BOULDER 2000-4000# (3)

ENTRY #3 CONCEPT

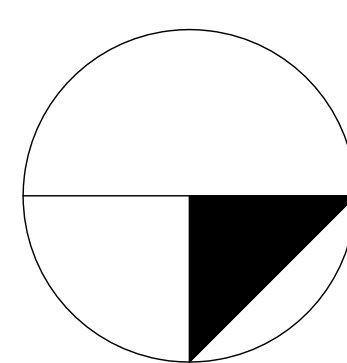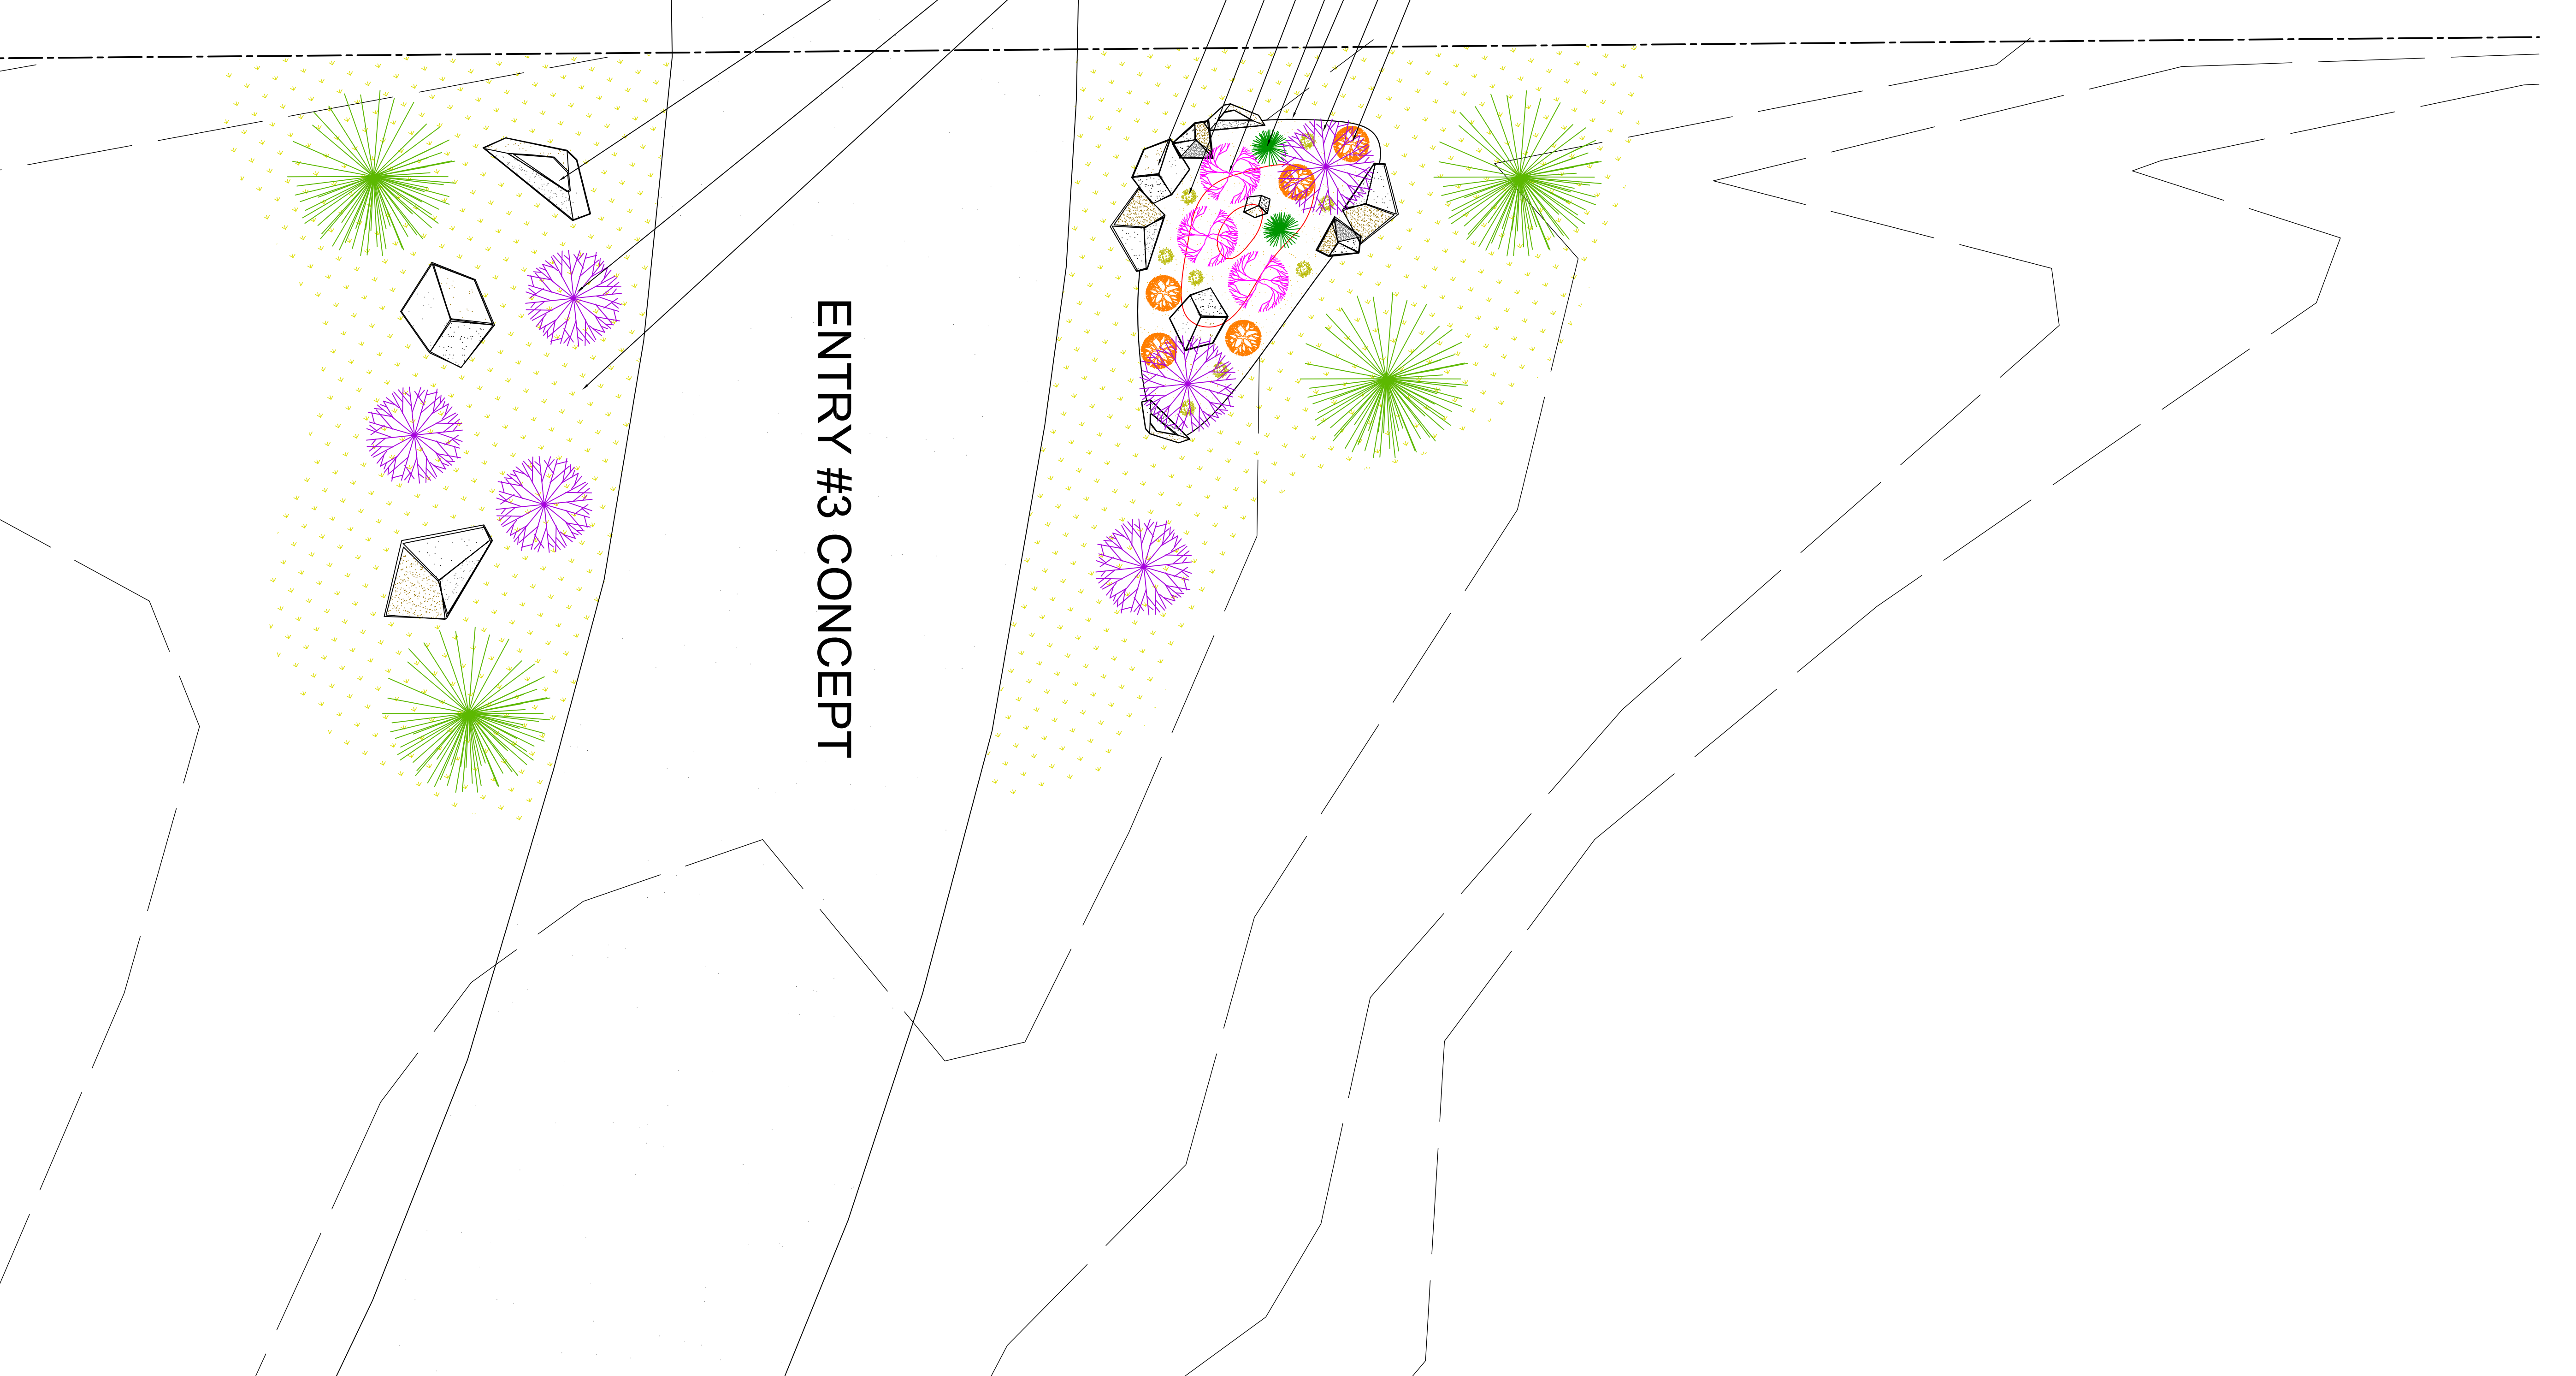

SHEET NUMBER :

ENTRY #3 CONCEPT

7/8

DATE: 7/14/2013

REVISION: N/A

SCALE: 3/16" = 1'



JOB NUMBER:

008

DRAWN BY:

CLAY COOK

P.O. BOX 11705 BOZEMAN MONTANA 59719

406.250.2488 406.579.4687

C.COOK@46NORTHLANDSCAPE.COM
 W.HENSLEE@46NORTHLANDSCAPE.COM

PROJECT:

FIRELIGHT CONDOS

BIG SKY, MONTANA 59716

